


- notes / key:
- do not scale
  - all dimensions in mm & to be checked on site prior to off site application or on site construction
  - refer to specification NBS references for full construction requirements & preliminaries
  - refer to SE drawings, details, specifications & calculations for structure
  - only use current & revised drawings
  - construct in accordance with manufacturers details & recommendations
  - refer to Surveyor's existing plans, elevations & sections to fully identify existing walls, windows & floors, layouts, arrangements, etc
  - all work to conform to current Building Regulation requirements
  - give required notices to Building Control at key work stages
  - conform to CDM Regulations
  - refer to CDM Document for roles & responsibilities
  - red text underlined indicates revisions to previous issue of drawings

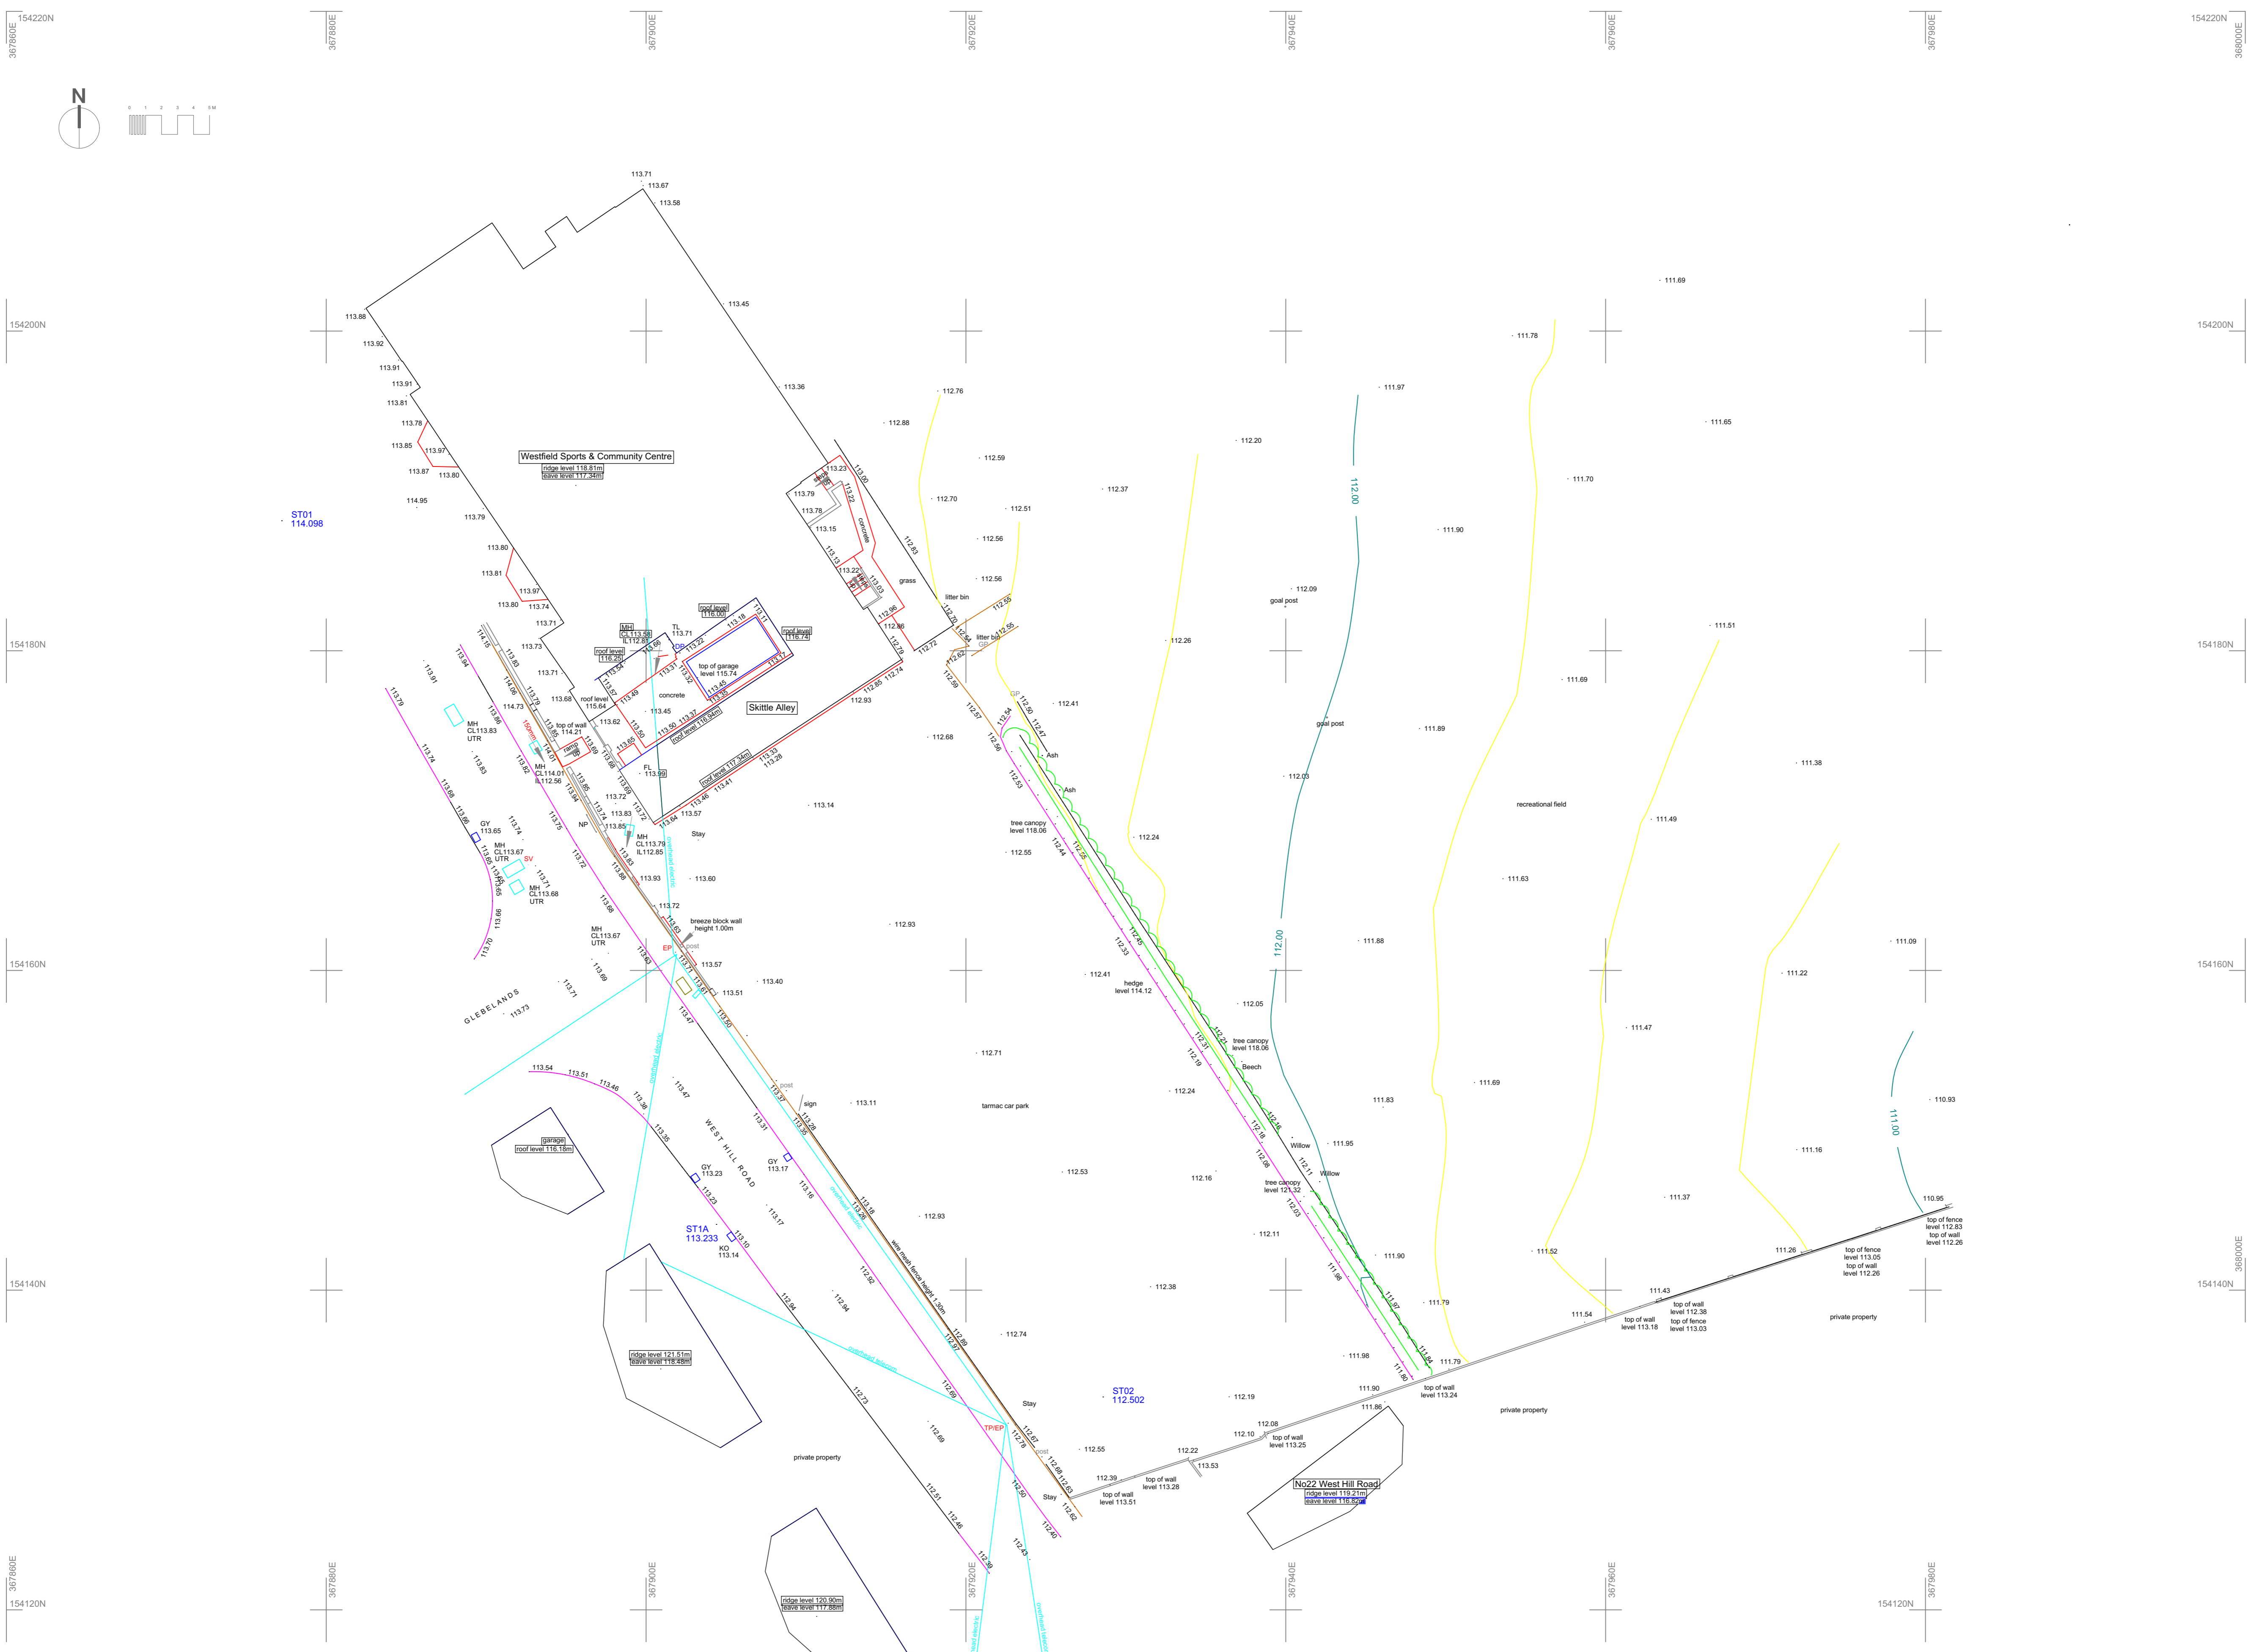

<b>Key</b>	CP CATCH PIT	FW FOUL WATER	LP LAMP POST	SP SIGN POST	WO WASH OUT
AV AIR VALVE	CPS CONCRETE PAVING SLABS	G GULLY	MH MANHOLE COVER	SV STOP VALVE	VT VENT
BD BOLLARD	CTV CABLE TELEVISION COVER	GV GAS VALVE	Mkr MARKER	SY STAY	
BS BUS STOP	DP DOWN PIPE	HR HAND RAIL	NP NAME PLATE	TCB TELEPHONE CALL BOX	
BT BRITISH TELECOM COVER	EP ELECTRIC POLE	IC INSPECTION COVER	RE RODDING EYE	TL TRAFFIC LIGHT	
CB CONTROL BOX	ER EARTH ROD	IL INVERT LEVEL	RS ROAD SIGN	TP TELEPHONE POLE	
CL COVER LEVEL	FH FIRE HYDRANT	KO KERB OUTLET	RW RETAINING WALL	WM WATER METER	

**Notes**  
Levels related to Ordnance Survey GPS Datum.  
Grid related to Ordnance Survey GPS co-ordinates  
North Point indicative only  
Survey carried out to client specification and in accordance with RICS publication: Measured surveys of land, buildings and utilities  
3D Facets are frozen on layer '3D FACETS'. All drainage pipe sizes are shown as 100mm diameter unless otherwise stated.

Station Schedule			
Station	Easting	Northing	Level
ST01	367877.225	154188.132	114.098
ST02	367928.579	154133.315	112.502
ST1A	367904.400	154144.116	113.233

1 EXISTING SITE PLAN  
Scale: 1:200

© 2005/24 BC & TENDER

**client:**  
Westfield Parish Council

**project:**  
Changing Rooms  
Westhill Club, West Hill Road  
Westfield  
Somerset BA3 3TE

**title:**  
Existing Site Plan

**date:** 15/02/24 **scale:** 1:200 @ A1

**job:** 0547 **drawing:** 101 **revision:** 6

limited company no. 4273284  
www.mjwarchitects.com