


- notes / key:
- do not scale
 - all dimensions in mm & to be checked on site prior to off site application or on site construction
 - refer to specification NBS references for full construction requirements & preliminaries
 - refer to SE drawings, details, specifications & calculations for structure
 - only use current & revised drawings
 - construct in accordance with manufacturers details & recommendations
 - refer to Surveyor's existing plans, elevations & sections to fully identify existing walls, windows, floors, layouts, arrangements, etc
 - all work to conform to current Building Regulation requirements
 - give required notices to Building Control at key work stages
 - conform to CDM Regulations
 - refer to CDM Document for roles & responsibilities
 - red text underlined indicates revisions to previous issue of drawings

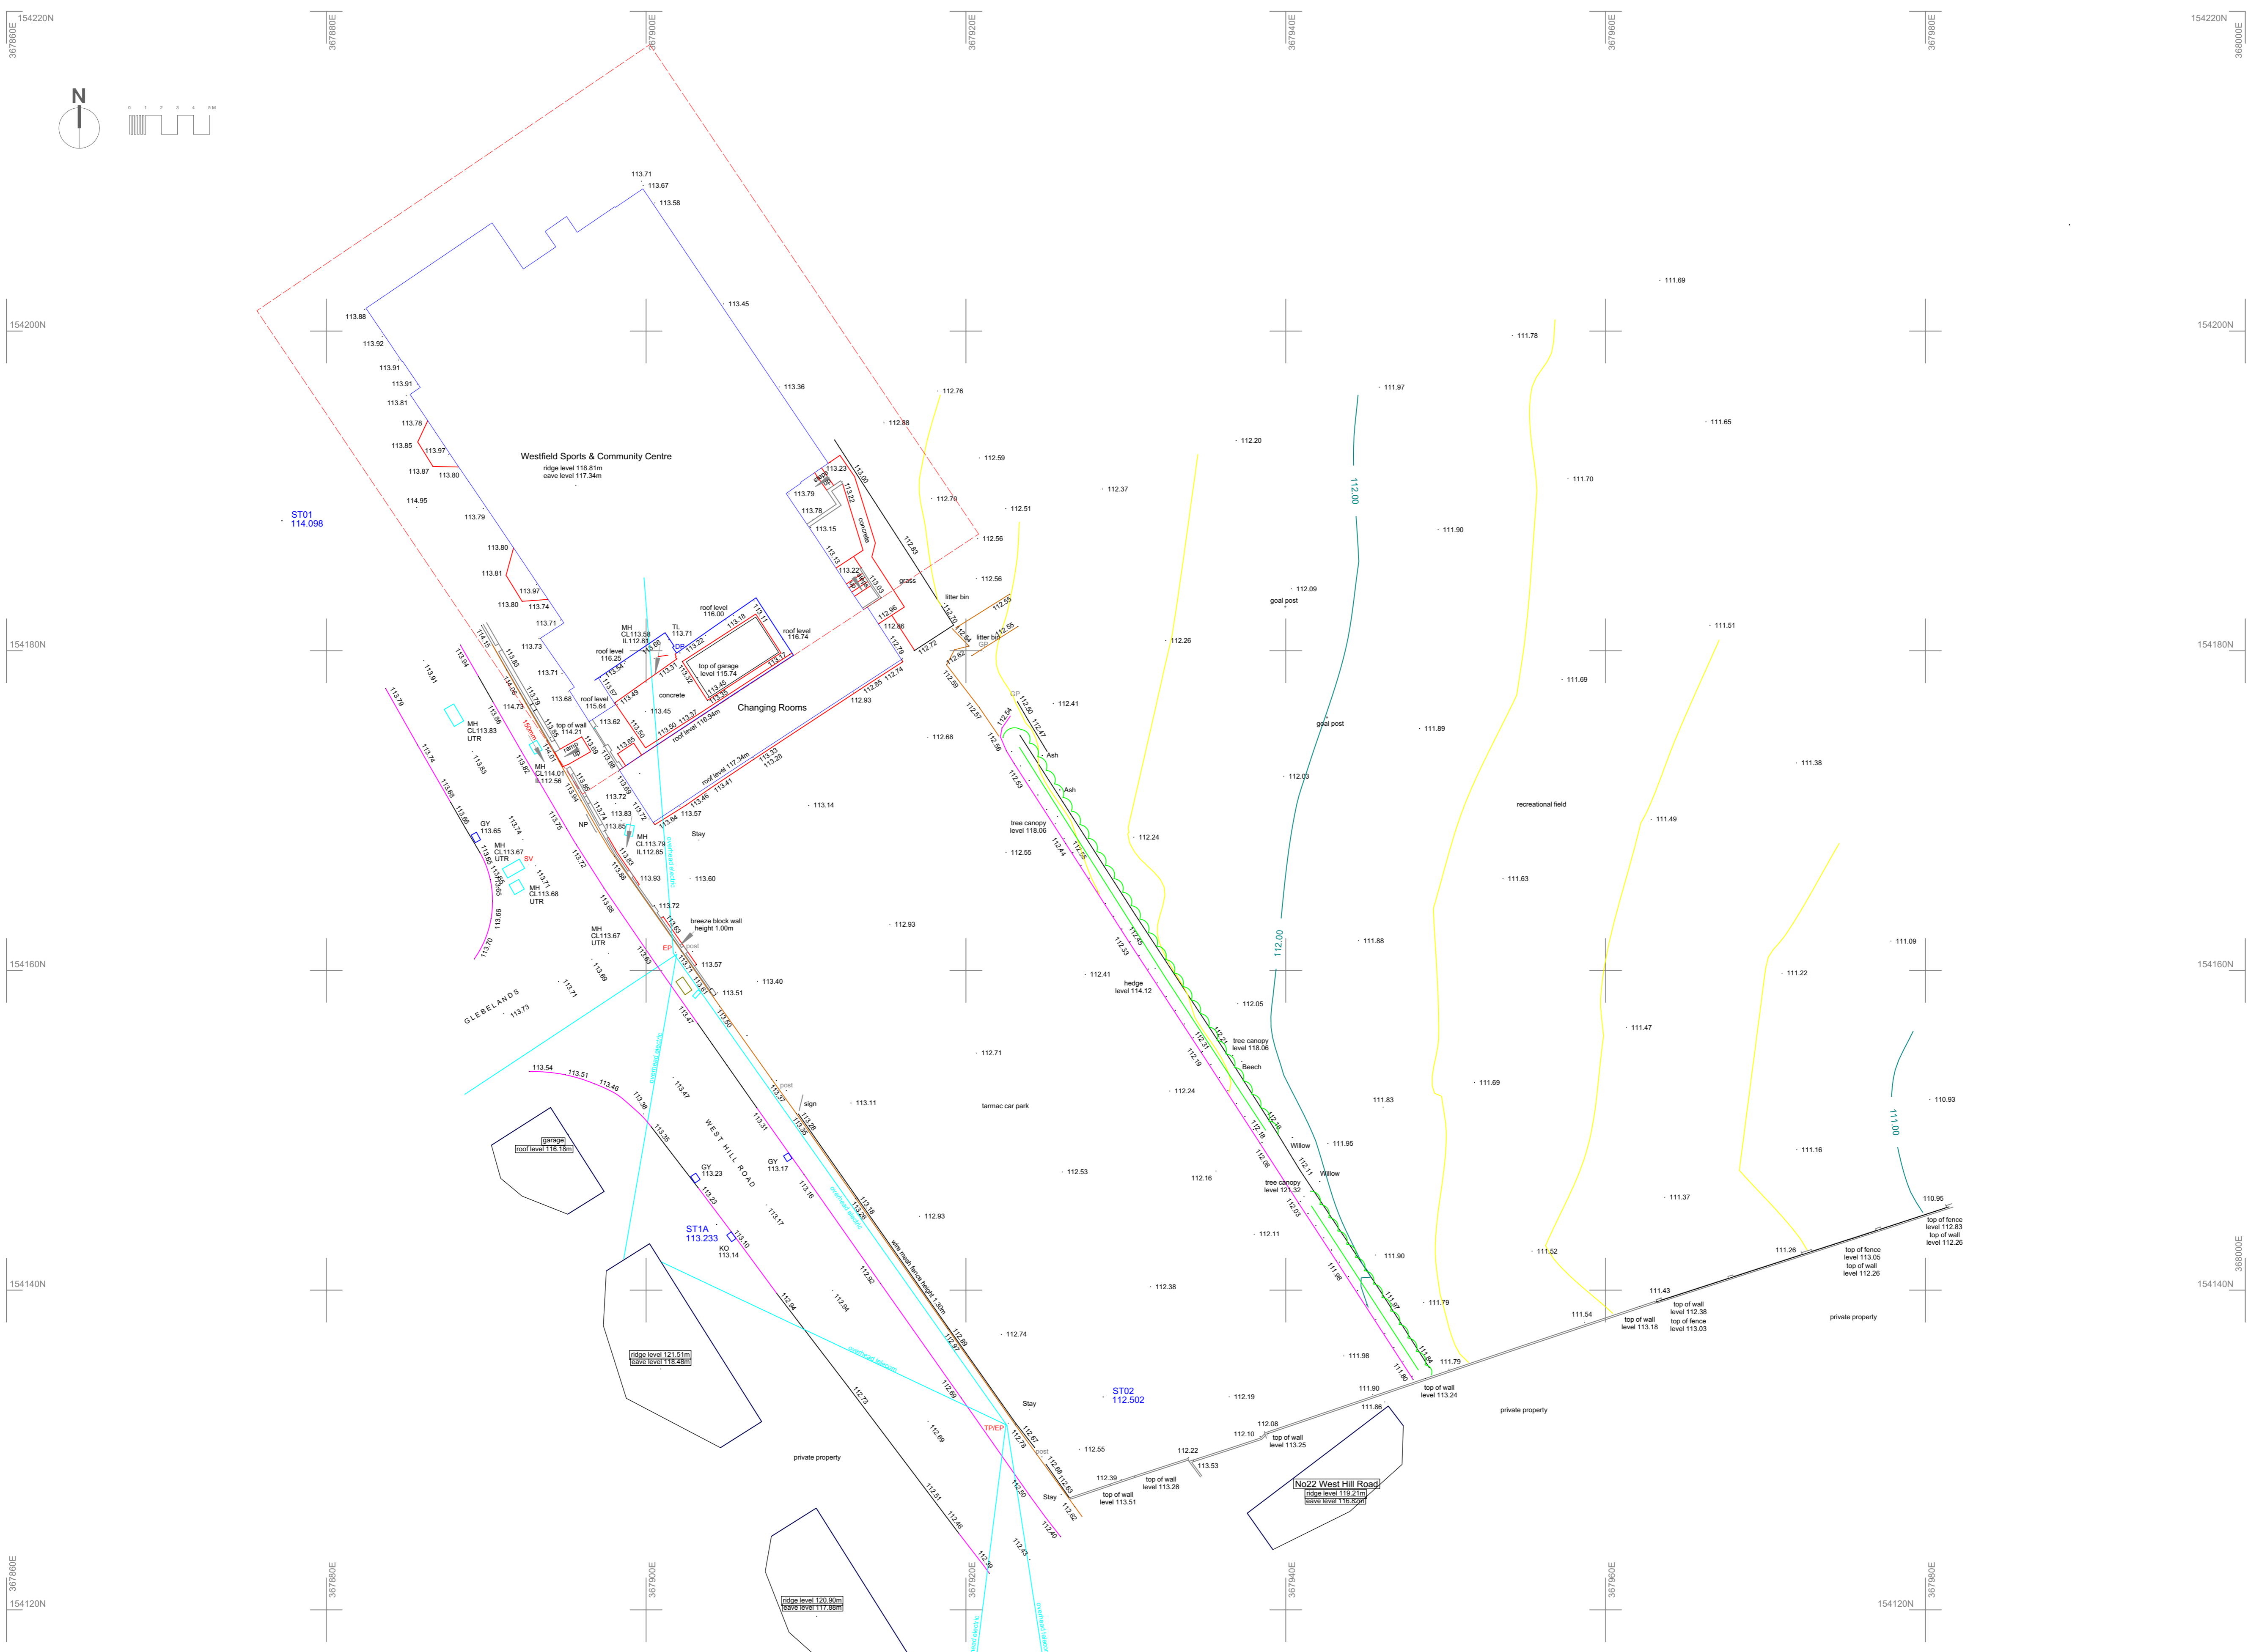

Key	AV AIR VALVE	CP CATCH PIT	FW FOUL WATER	LP LAMP POST	SP SIGN POST	WO WASH OUT
BD BOLLARD	CPS CONCRETE PAVING SLABS	G GULLY	MH MANHOLE COVER	Mk MARKER	SV STOP VALVE	VT VENT
BS BUS STOP	CTV CABLE TELEVISION COVER	GV GAS VALVE	NP NAME PLATE	NP NAME PLATE	SY STAY	
BT BRITISH TELECOM COVER	DP DOWN PIPE	HR HAND RAIL	RE RODDING EYE	TCB TELEPHONE CALL BOX	TL TRAFFIC LIGHT	
CB CONTROL BOX	EP ELECTRIC POLE	IC INSPECTION COVER	IL INVERT LEVEL	RS ROAD SIGN	TP TELEPHONE POLE	
CL COVER LEVEL	ER EARTH ROD	KO KERB OUTLET	RW RETAINING WALL	WM WATER METER		

Notes
 Levels related to Ordnance Survey GPS Datum.
 Grid related to Ordnance Survey GPS co-ordinates
 North Point indicative only
 Survey carried out to client specification and in accordance with RICS publication: 'Measured surveys of land, buildings and utilities 3D Facets are frozen on layer '3D FACETS'. All drainage pipe sizes are shown as 100mm diameter unless otherwise stated.

Station Schedule			
Station	Easting	Northing	Level
ST01	367877.225	154188.132	114.098
ST02	367928.579	154133.315	112.502
ST1A	367904.400	154144.116	113.233

1 PROPOSED SITE PLAN
 Scale: 1:200

© 2005/24 BC & TENDER

client:
 Westfield Parish Council

project:
 Changing Rooms
 Westhill Club, West Hill Road
 Westfield
 Somerset BA3 3TE

title:
 Proposed Site Plan

date: 15/02/24 **scale:** 1:200 @ A1

job: 0547 **drawing:** 102 **revision:** 6

limited company no. 4273284
 www.mjwarchitects.com