
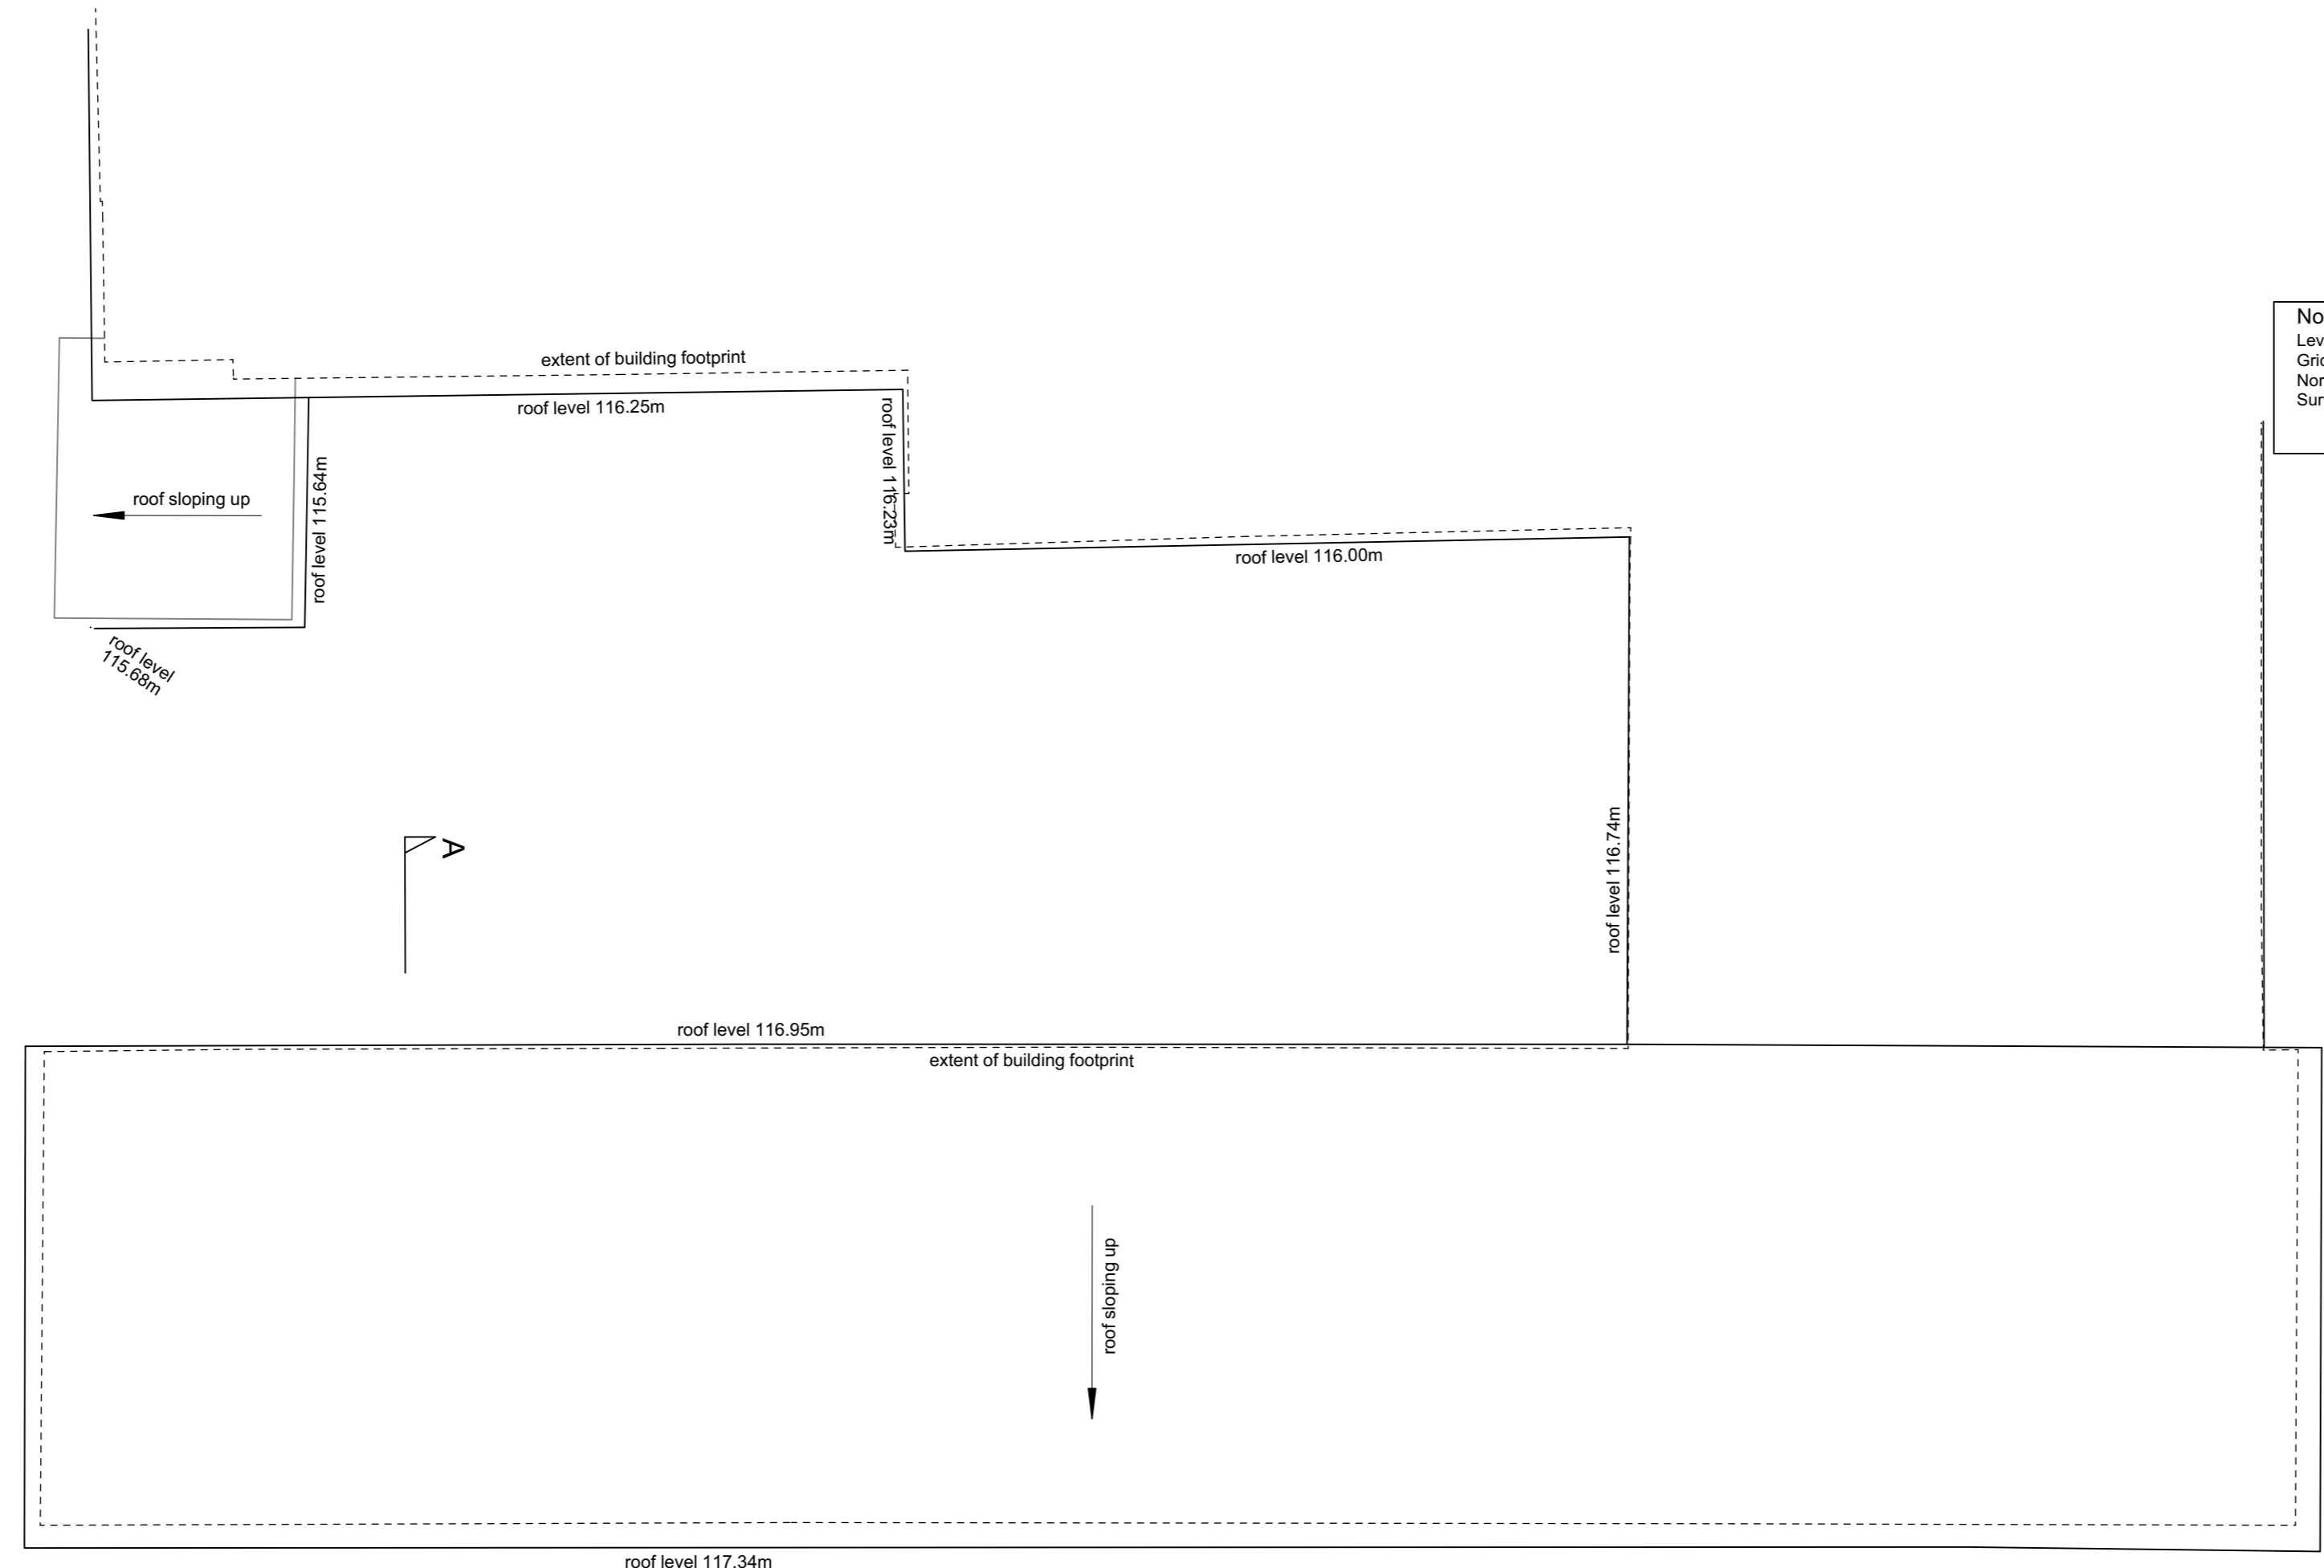



- notes / key:
- do not scale
 - all dimensions in mm & to be checked on site prior to off site application or on site construction
 - refer to specification NBS references for full construction requirements & preliminaries
 - refer to SE drawings, details, specifications & calculations for structure
 - only use current & revised drawings
 - construct in accordance with manufacturers details & recommendations
 - refer to Surveyor's existing plans, elevations & sections to fully identify existing walls, windows, floors, layouts, arrangements, etc
 - all work to conform to current Building Regulation requirements
 - give required notices to Building Control at key work stages
 - conform to CDM Regulations
 - refer to CDM Document for roles & responsibilities
 - red text underlined indicates revisions to previous issue of drawings

B	BEAM HEIGHT	H	HEAD HEIGHT
BSU	BEAM SLOPING UP	S	SILL HEIGHT
C	CEILING HEIGHT		
CSU	CEILING SLOPING UP		
FC	FALSE CEILING HEIGHT		
D	DOOR HEIGHT		
FL	FLOOR LEVEL		

Notes
Levels related to Ordnance Survey GPS Datum.
Grid related to Ordnance Survey GPS co-ordinates
North Point indicative only
Survey carried out to client specification and in accordance with RICS publication: Measured surveys of land, buildings and utilities

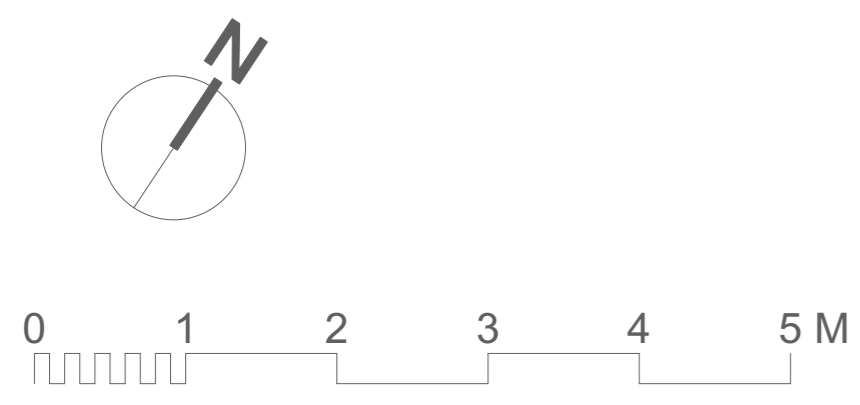

Existing Roof Plan

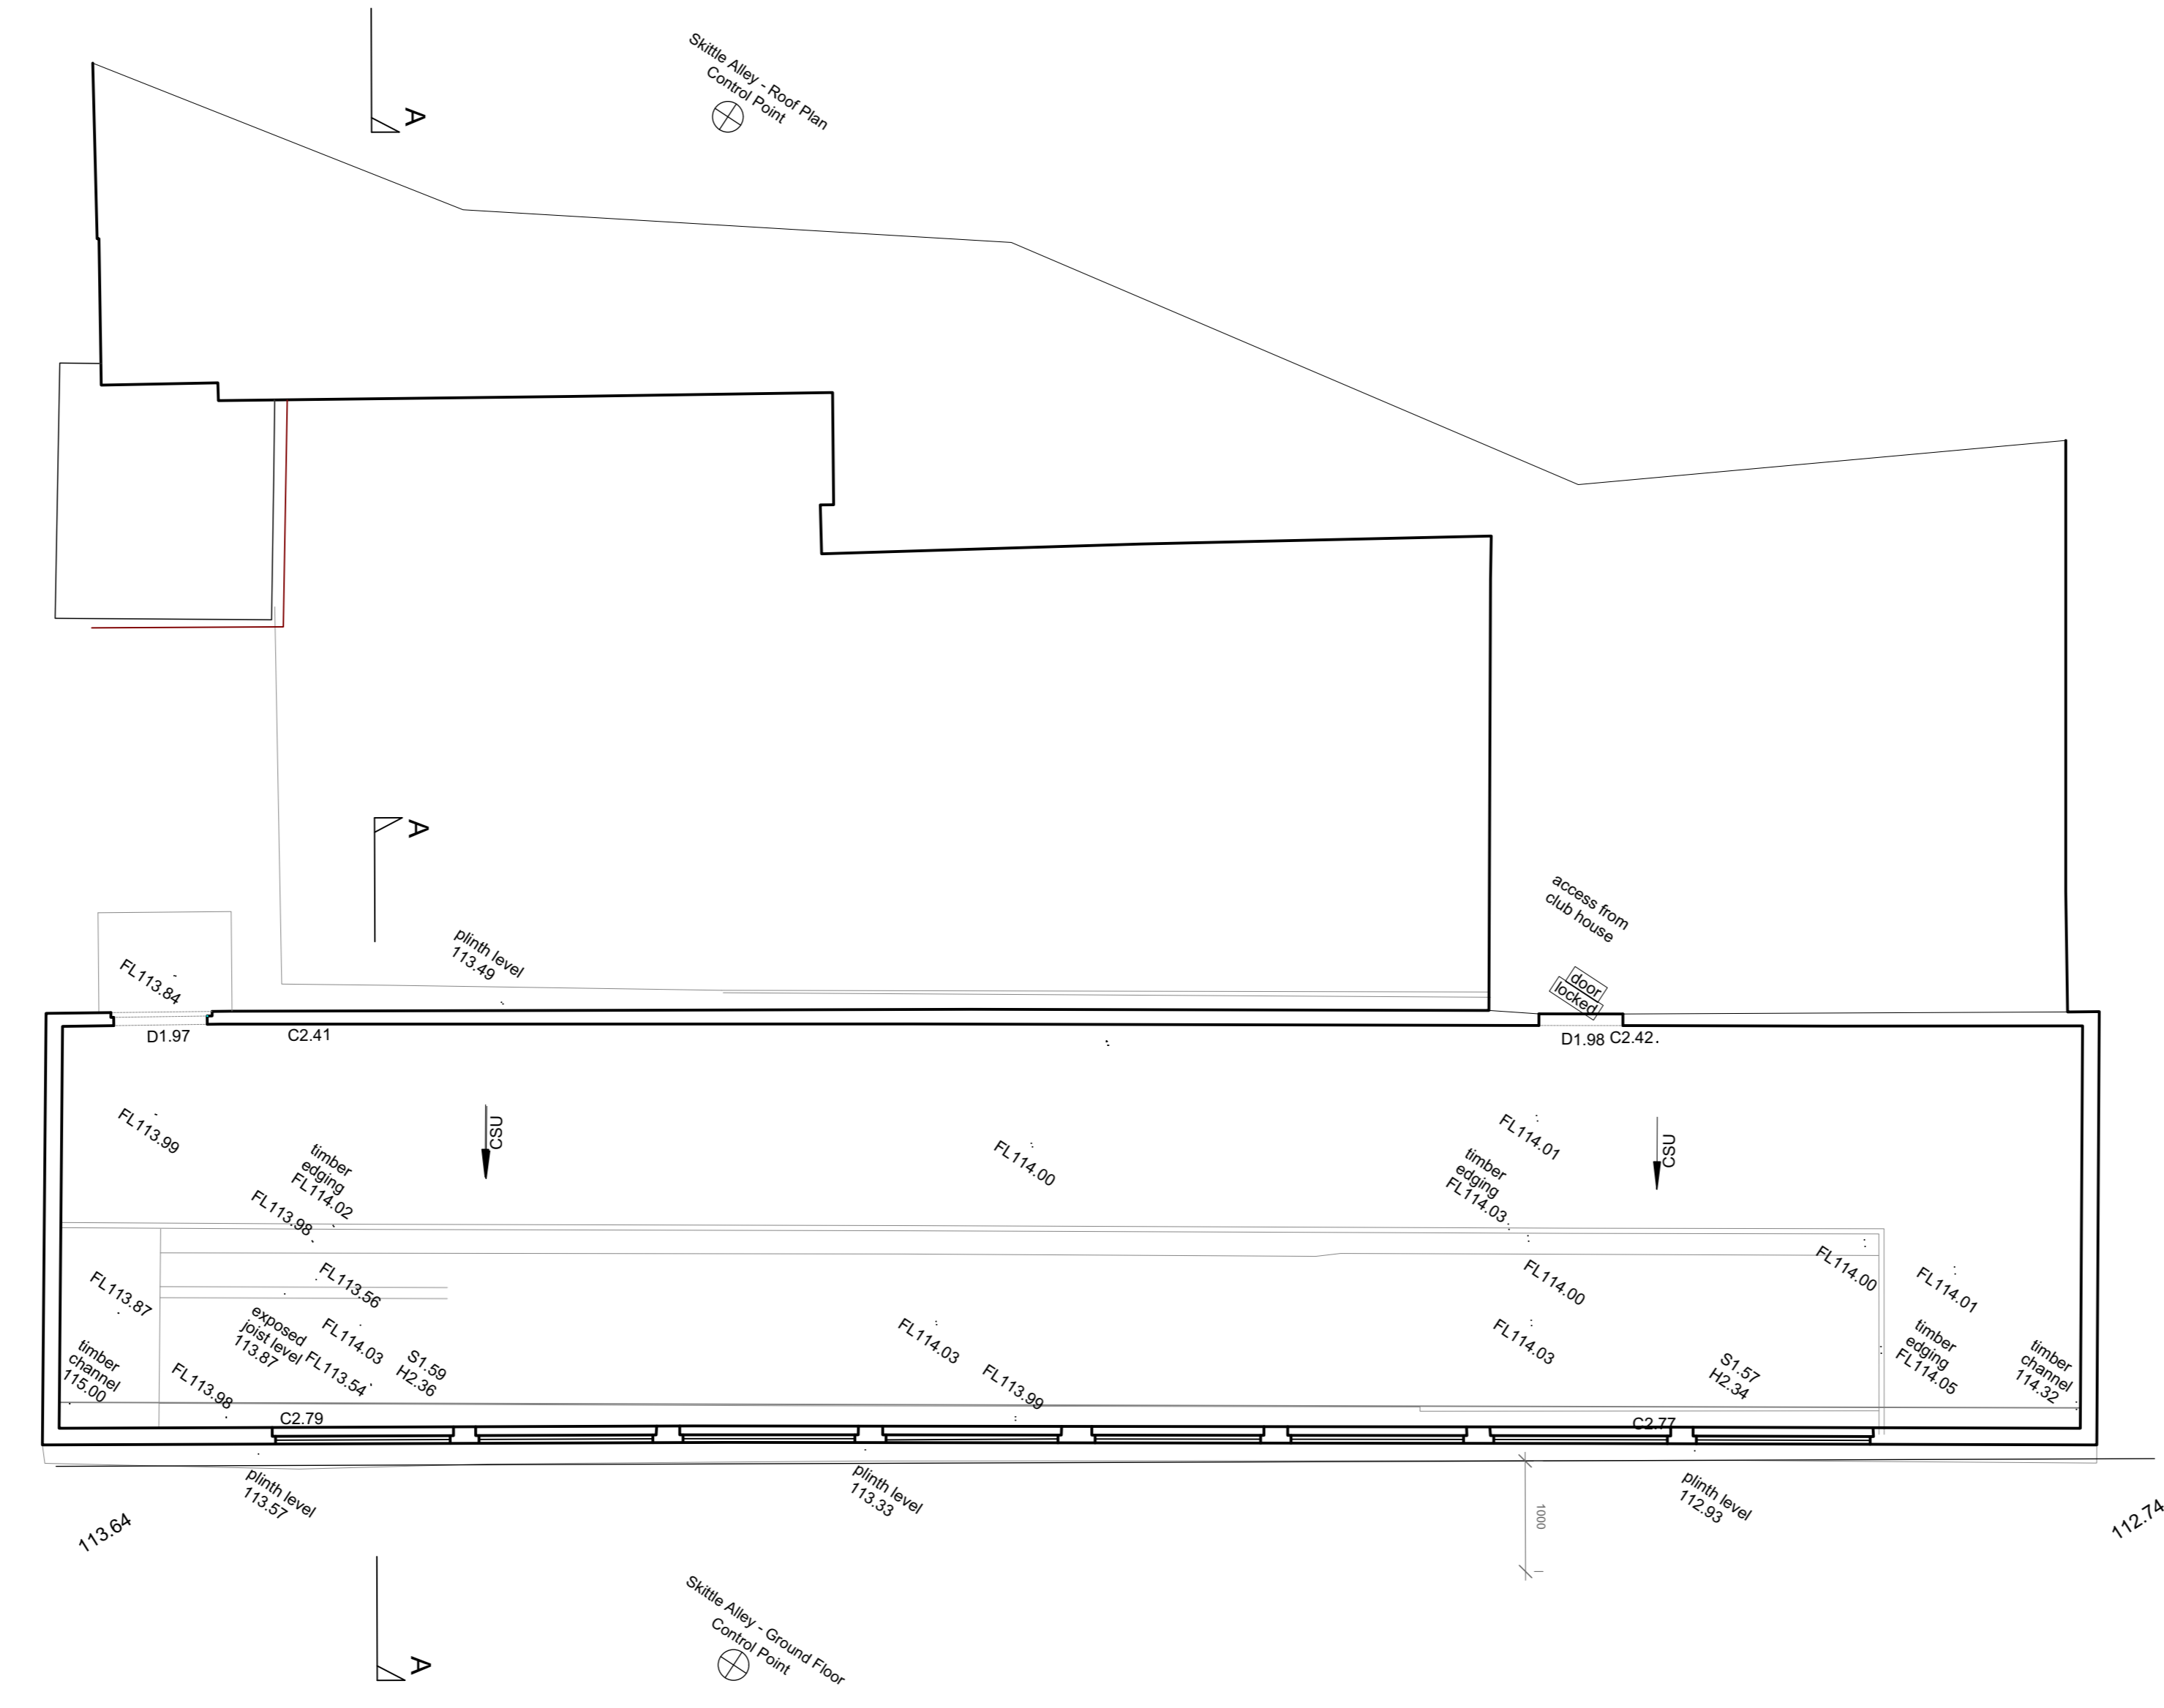

Existing Ground Floor Plan

© 2005/24 BC & TENDER

client: Westfield Parish Council	
project: Changing Rooms Westhill Club, West Hill Road Westfield Somerset BA3 3TE	
title: Existing Plans	
date: 15/02/24	scale: 1:50 @ A1
job: 0547	drawing: 103
	revision: 6

limited company no. 4273284
www.mjwarchitects.com