



- notes / key:
1. do not scale
 2. all dimensions in mm & to be checked on site prior to off site application or on site construction
 3. refer to specification NBS references for full construction requirements & preliminaries
 4. refer to SE drawings, details, specifications & calculations for structure
 5. only use current & revised drawings
 6. construct in accordance with manufacturers details & recommendations
 7. refer to Surveyor's existing plans, elevations & sections to fully identify existing walls, windows, floors, layouts, arrangements, etc
 8. all work to conform to current Building Regulation requirements
 9. give required notices to Building Control at key work stages
 10. conform to CDM Regulations
 11. refer to CDM Document for roles & responsibilities
 12. red text underlined indicates revisions to previous issue of drawings

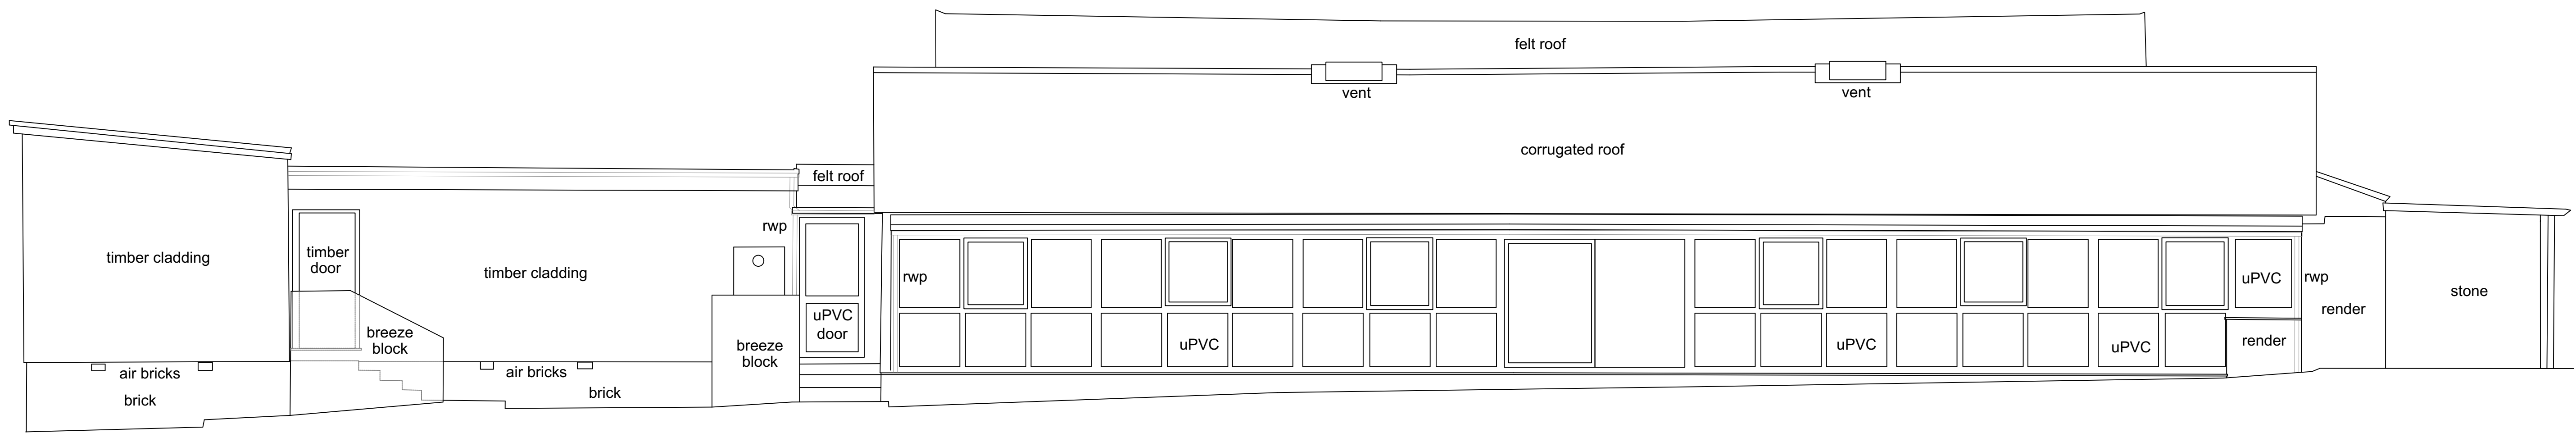


Existing North East Elevation

Datum 110.00m

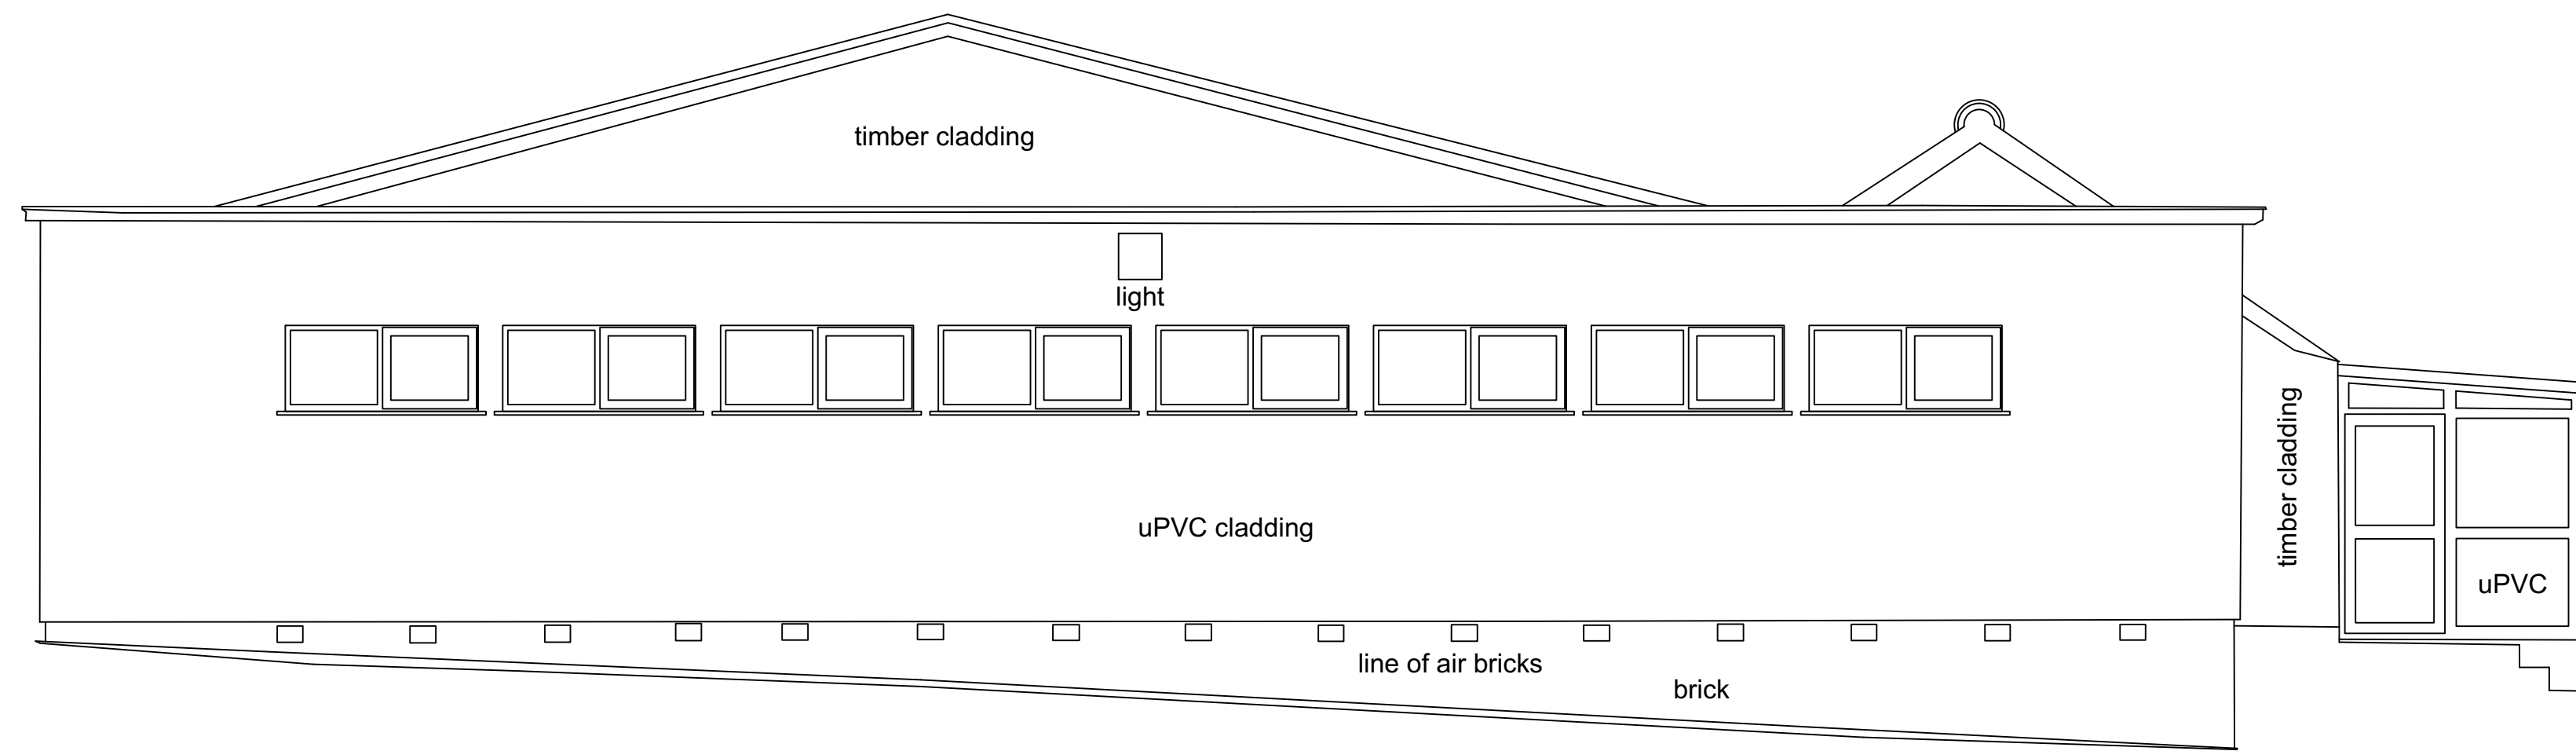

Existing South East Elevation

Datum 110.00m

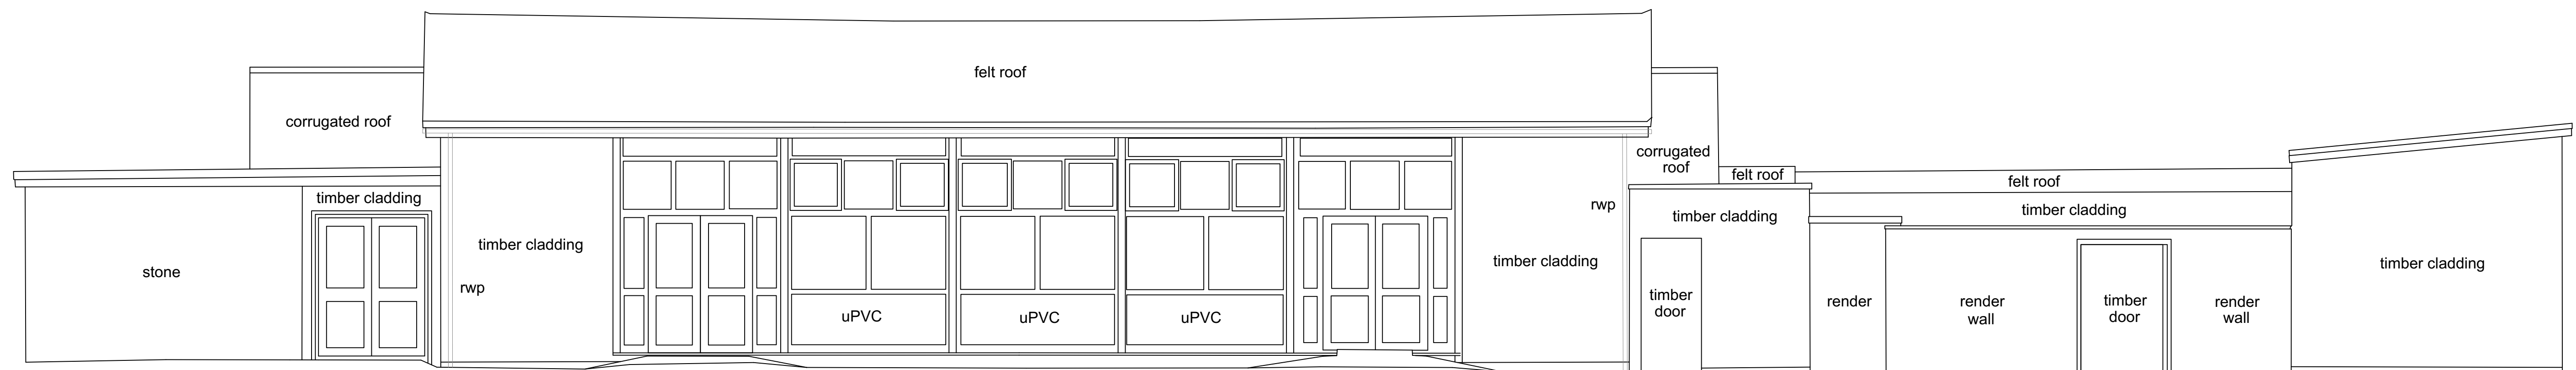

Existing South West Elevation

Datum 110.00m

© 2005/24 BC & TENDER	
client: Westfield Parish Council	
project: Changing Rooms Westhill Club, West Hill Road Westfield Somerset BA3 3TE	
title: Existing Elevations	
date: 15/02/24	scale: 1:50 @ A1
job: 0547	drawing: 104
	revision: 6
limited company no. 4273284 www.mjwarchitects.com	