



- notes / key:
1. do not scale
  2. all dimensions in mm & to be checked on site prior to off site application or on site construction
  3. refer to specification NBS references for full construction requirements & preliminaries
  4. refer to SE drawings, details, specifications & calculations for structure
  5. only use current & revised drawings
  6. construct in accordance with manufacturers details & recommendations
  7. refer to Surveyor's existing plans, elevations & sections to fully identify existing walls, windows & doors, layouts, arrangements, etc
  8. all work to conform to current Building Regulation requirements
  9. give required notices to Building Control at key work stages
  10. conform to CDM Regulations
  11. refer to CDM Document for roles & responsibilities
  12. red text underlined indicates revisions to previous issue of drawings

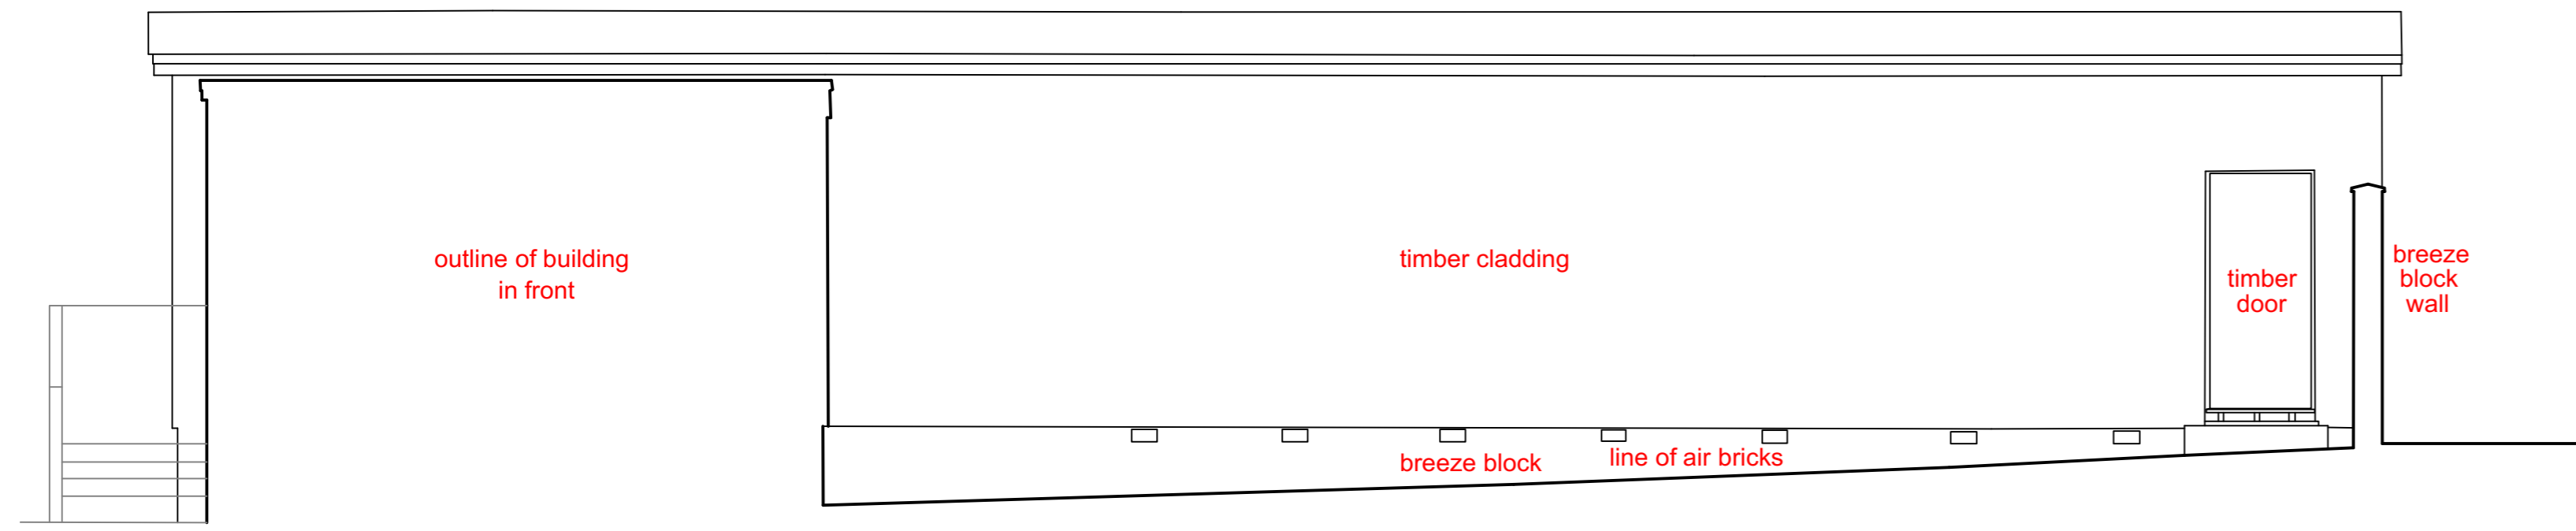

Datum 110.00m

Existing North West Elevation / Section

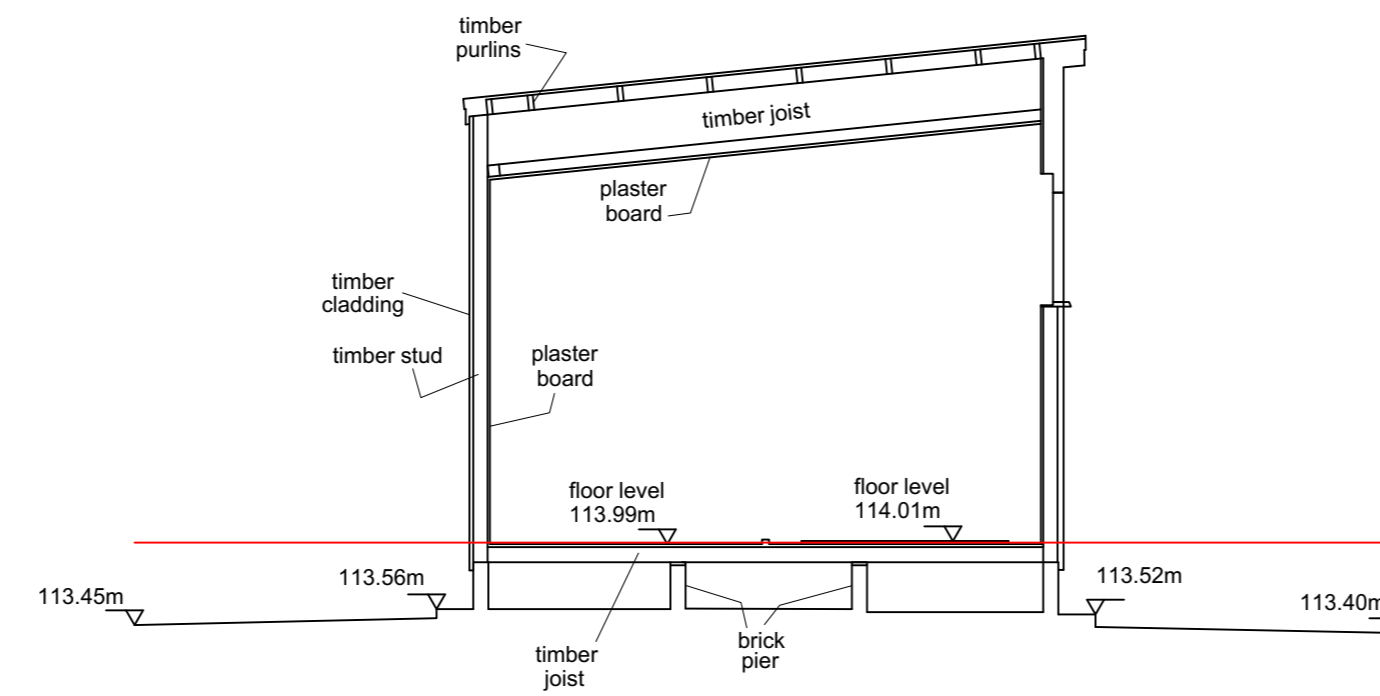

Datum 110.00m

Existing Section A-A

© 2005/24 BC & TENDER			
<b>client:</b> Westfield Parish Council			
<b>project:</b> Changing Rooms Westhill Club, West Hill Road Westfield Somerset BA3 3TE			
<b>title:</b> Existing Sections			
<b>date:</b> 15/02/24	<b>scale:</b> 1:50 @ A1		
<b>job:</b> 0547	<b>drawing:</b> 105	<b>revision:</b> 6	
limited company no. 4273284 www.mjwarchitects.com			