



- notes / key:
1. do not scale
  2. all dimensions in mm & to be checked on site prior to off site application or on site construction
  3. refer to specification NBS references for full construction requirements & preliminaries
  4. refer to SE drawings, details, specifications & calculations for structure
  5. only use current & revised drawings
  6. construct in accordance with manufacturers details & recommendations
  7. refer to Surveyor's existing plans, elevations & sections to fully identify existing walls, windows & floors, layouts, arrangements, etc
  8. all work to conform to current Building Regulation requirements
  9. give required notices to Building Control at key work stages
  10. conform to CDM Regulations
  11. refer to CDM Document for roles & responsibilities
  12. red text underlined indicates revisions to previous issue of drawings

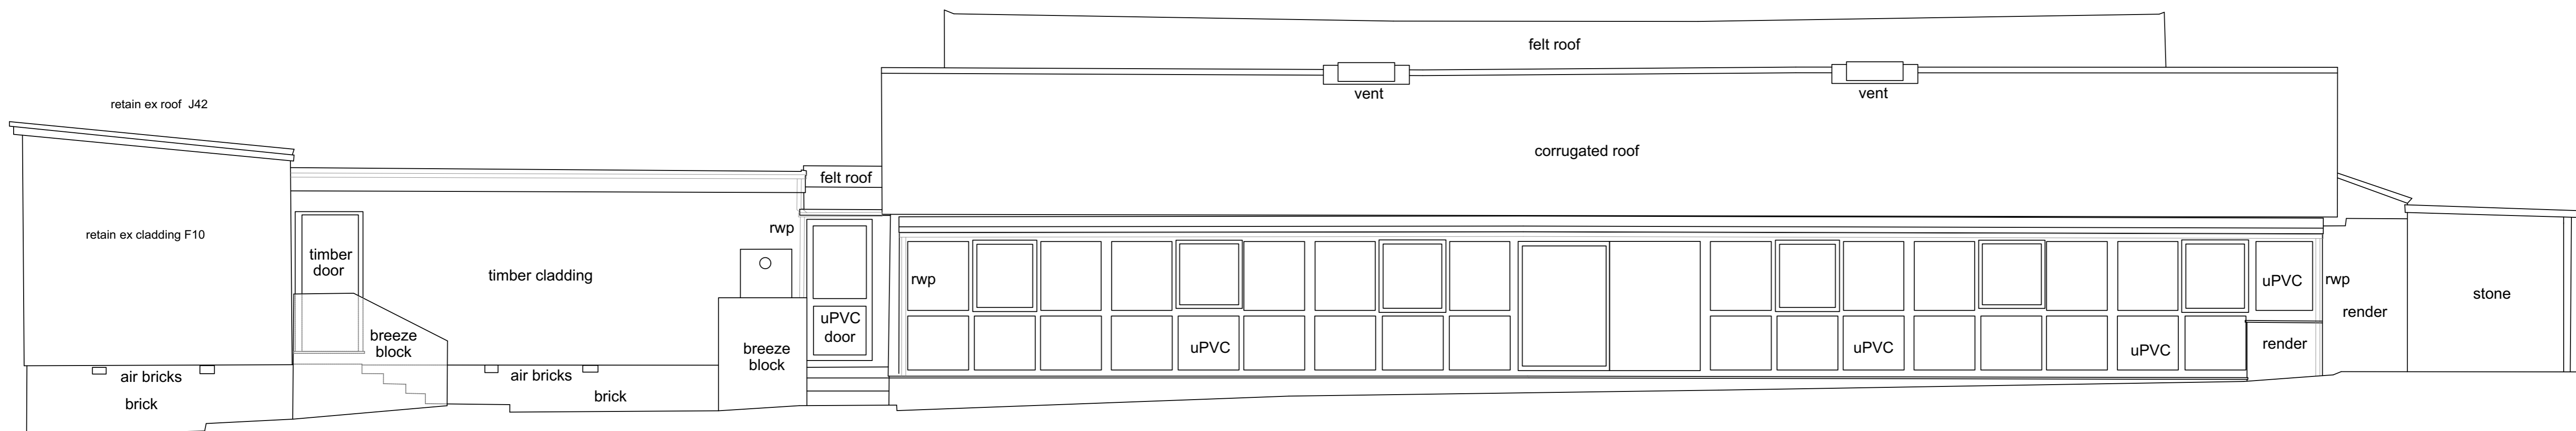


Proposed North East Elevation

Datum 110.00m

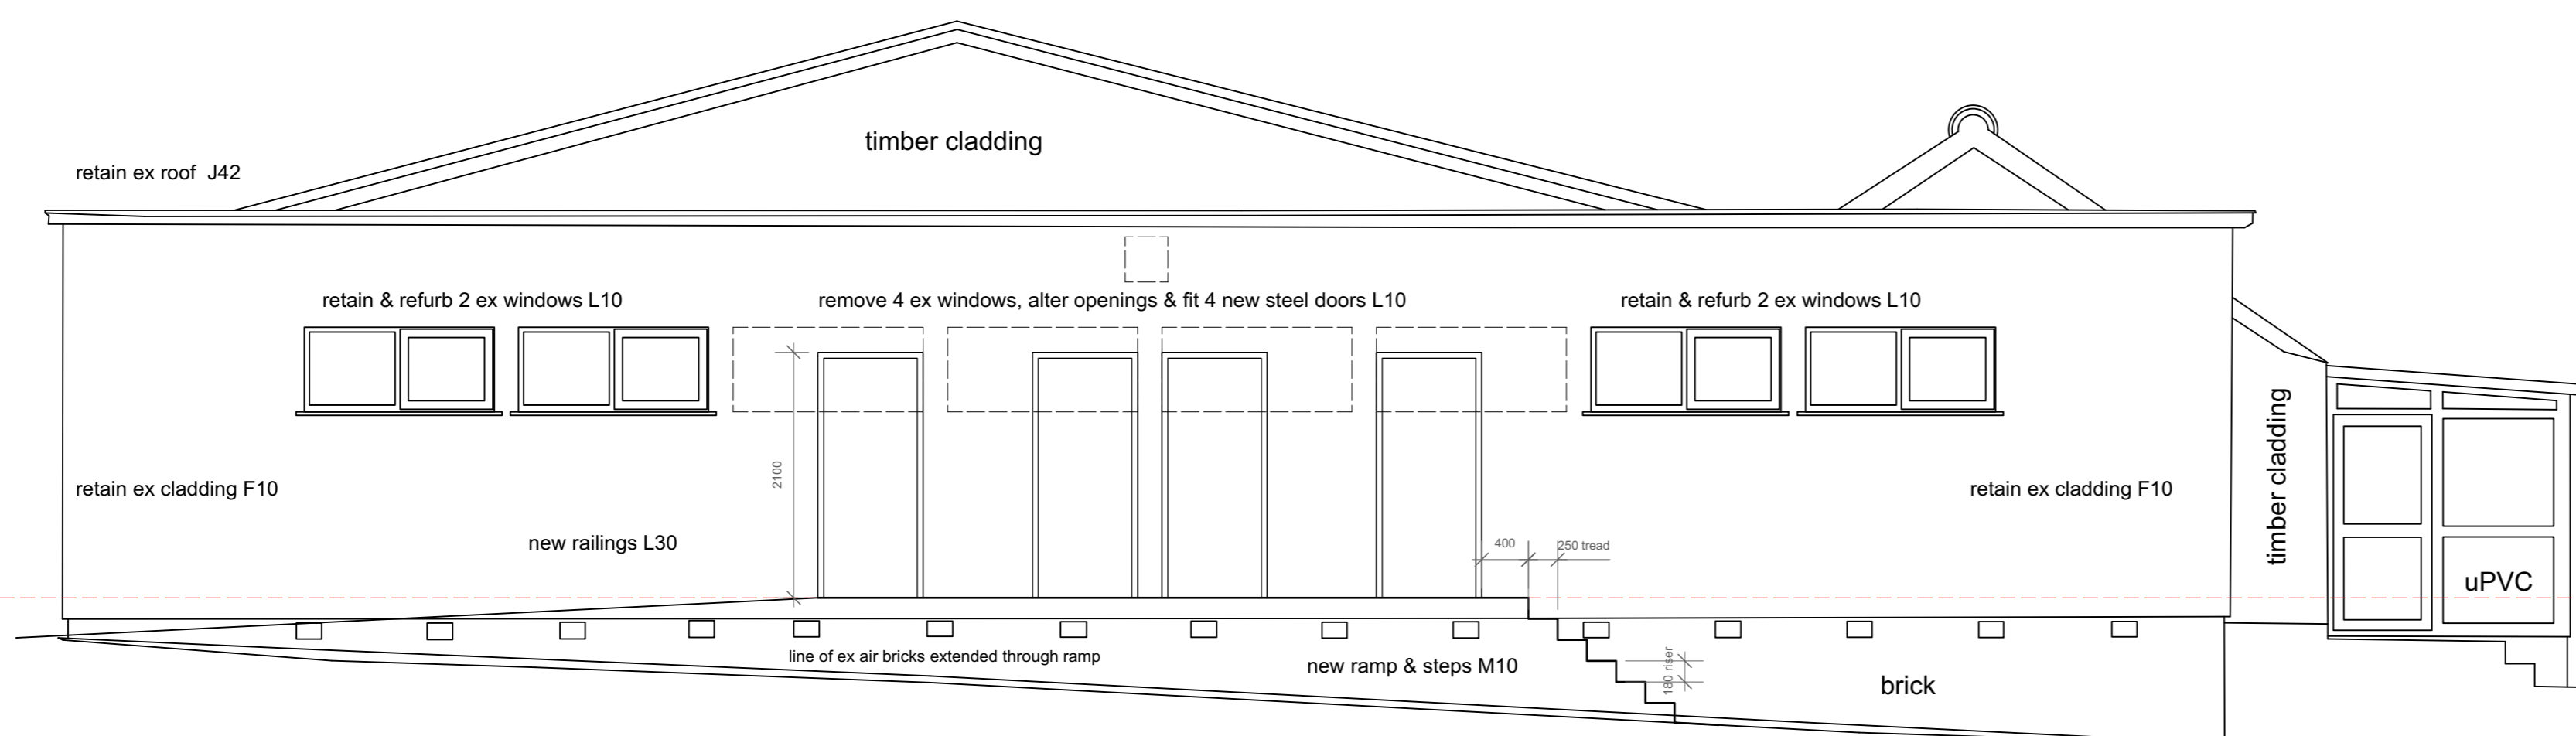

Proposed South East Elevation

Datum 110.00m

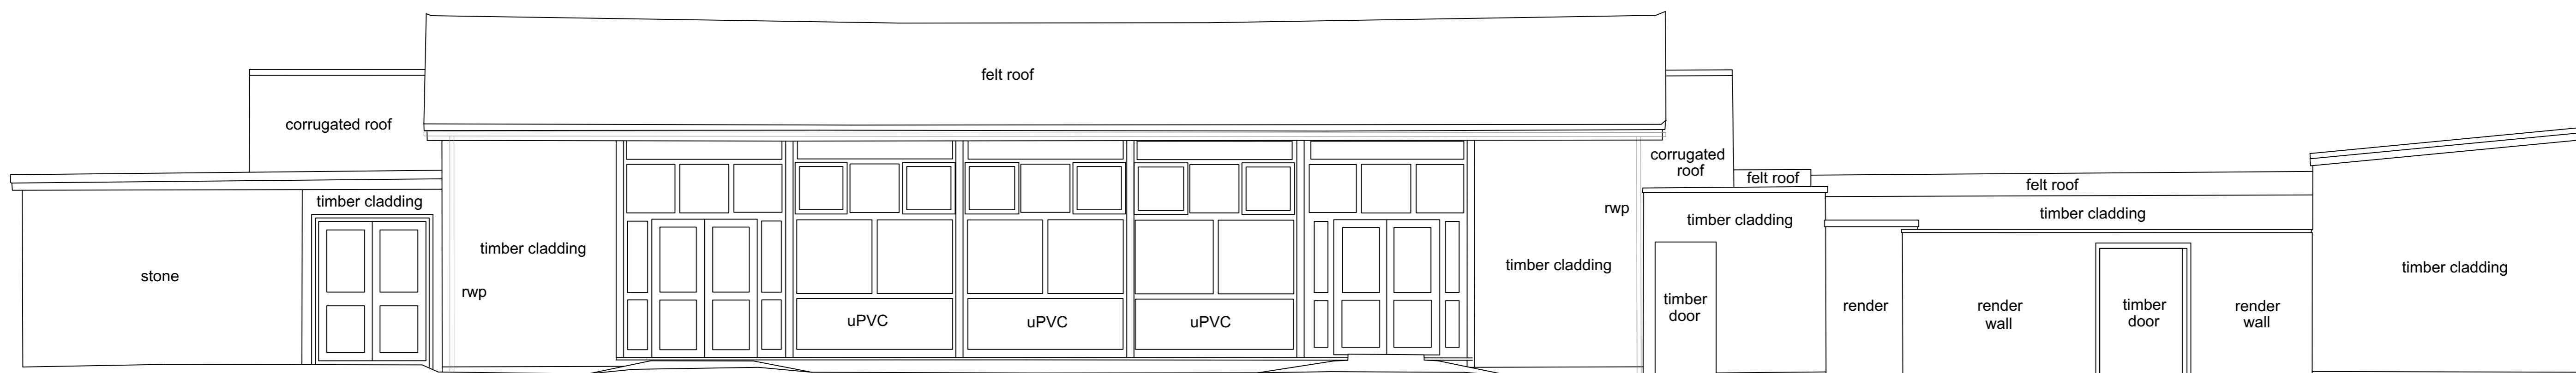

Proposed South West Elevation

Datum 110.00m

© 2005/24 BC & TENDER

<b>client:</b> Westfield Parish Council	
<b>project:</b> Changing Rooms Westhill Club, West Hill Road Westfield Somerset BA3 3TE	
<b>title:</b> Proposed Elevations	
<b>date:</b> 15/02/24	<b>scale:</b> 1:50 @ A1
<b>job:</b> 0547	<b>drawing:</b> 107
	<b>revision:</b> 6

limited company no. 4273284  
www.mjwarchitects.com